



**City of Newark
Essex County**

**Town of Harrison
Hudson County**

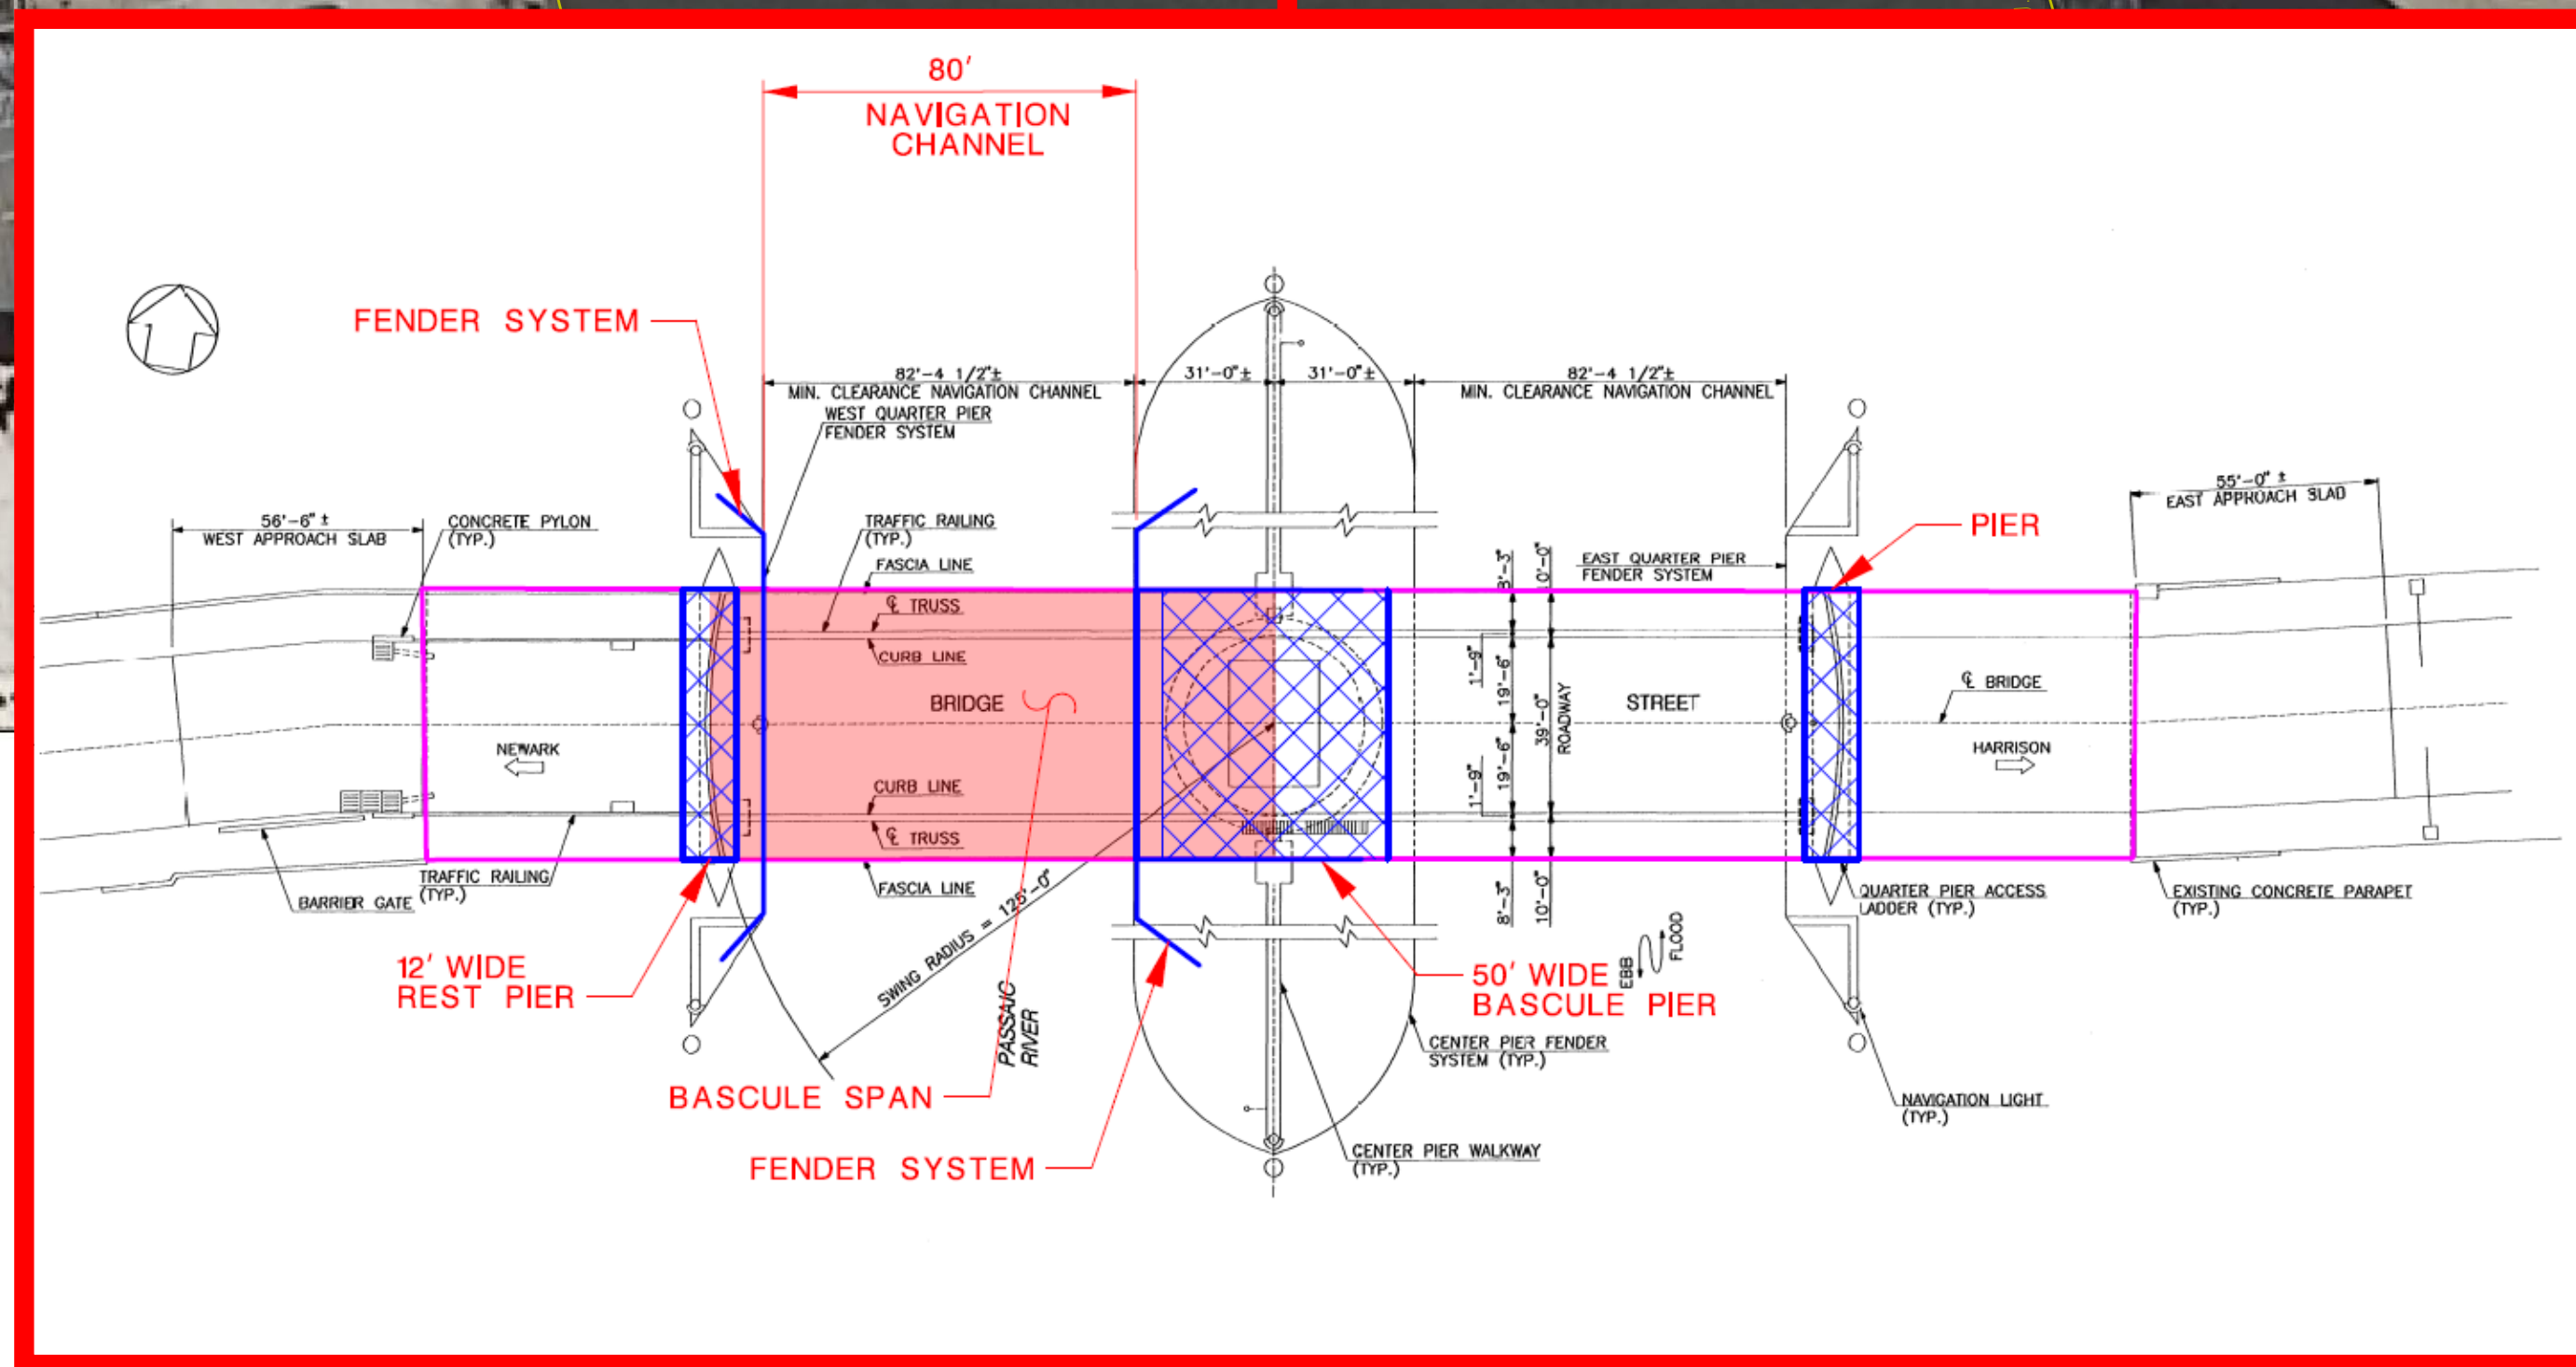

LEGEND	
	PROPOSED CURB
	PROPOSED LANE
	PROPOSED INTERSECTION STRIPE
	EXISTING R.O.W.
	PROPOSED R.O.W.
	PROPOSED SIDEWALK
	PROPOSED PAVEMENT
	PROPOSED BRIDGE
	PROPOSED FENCE

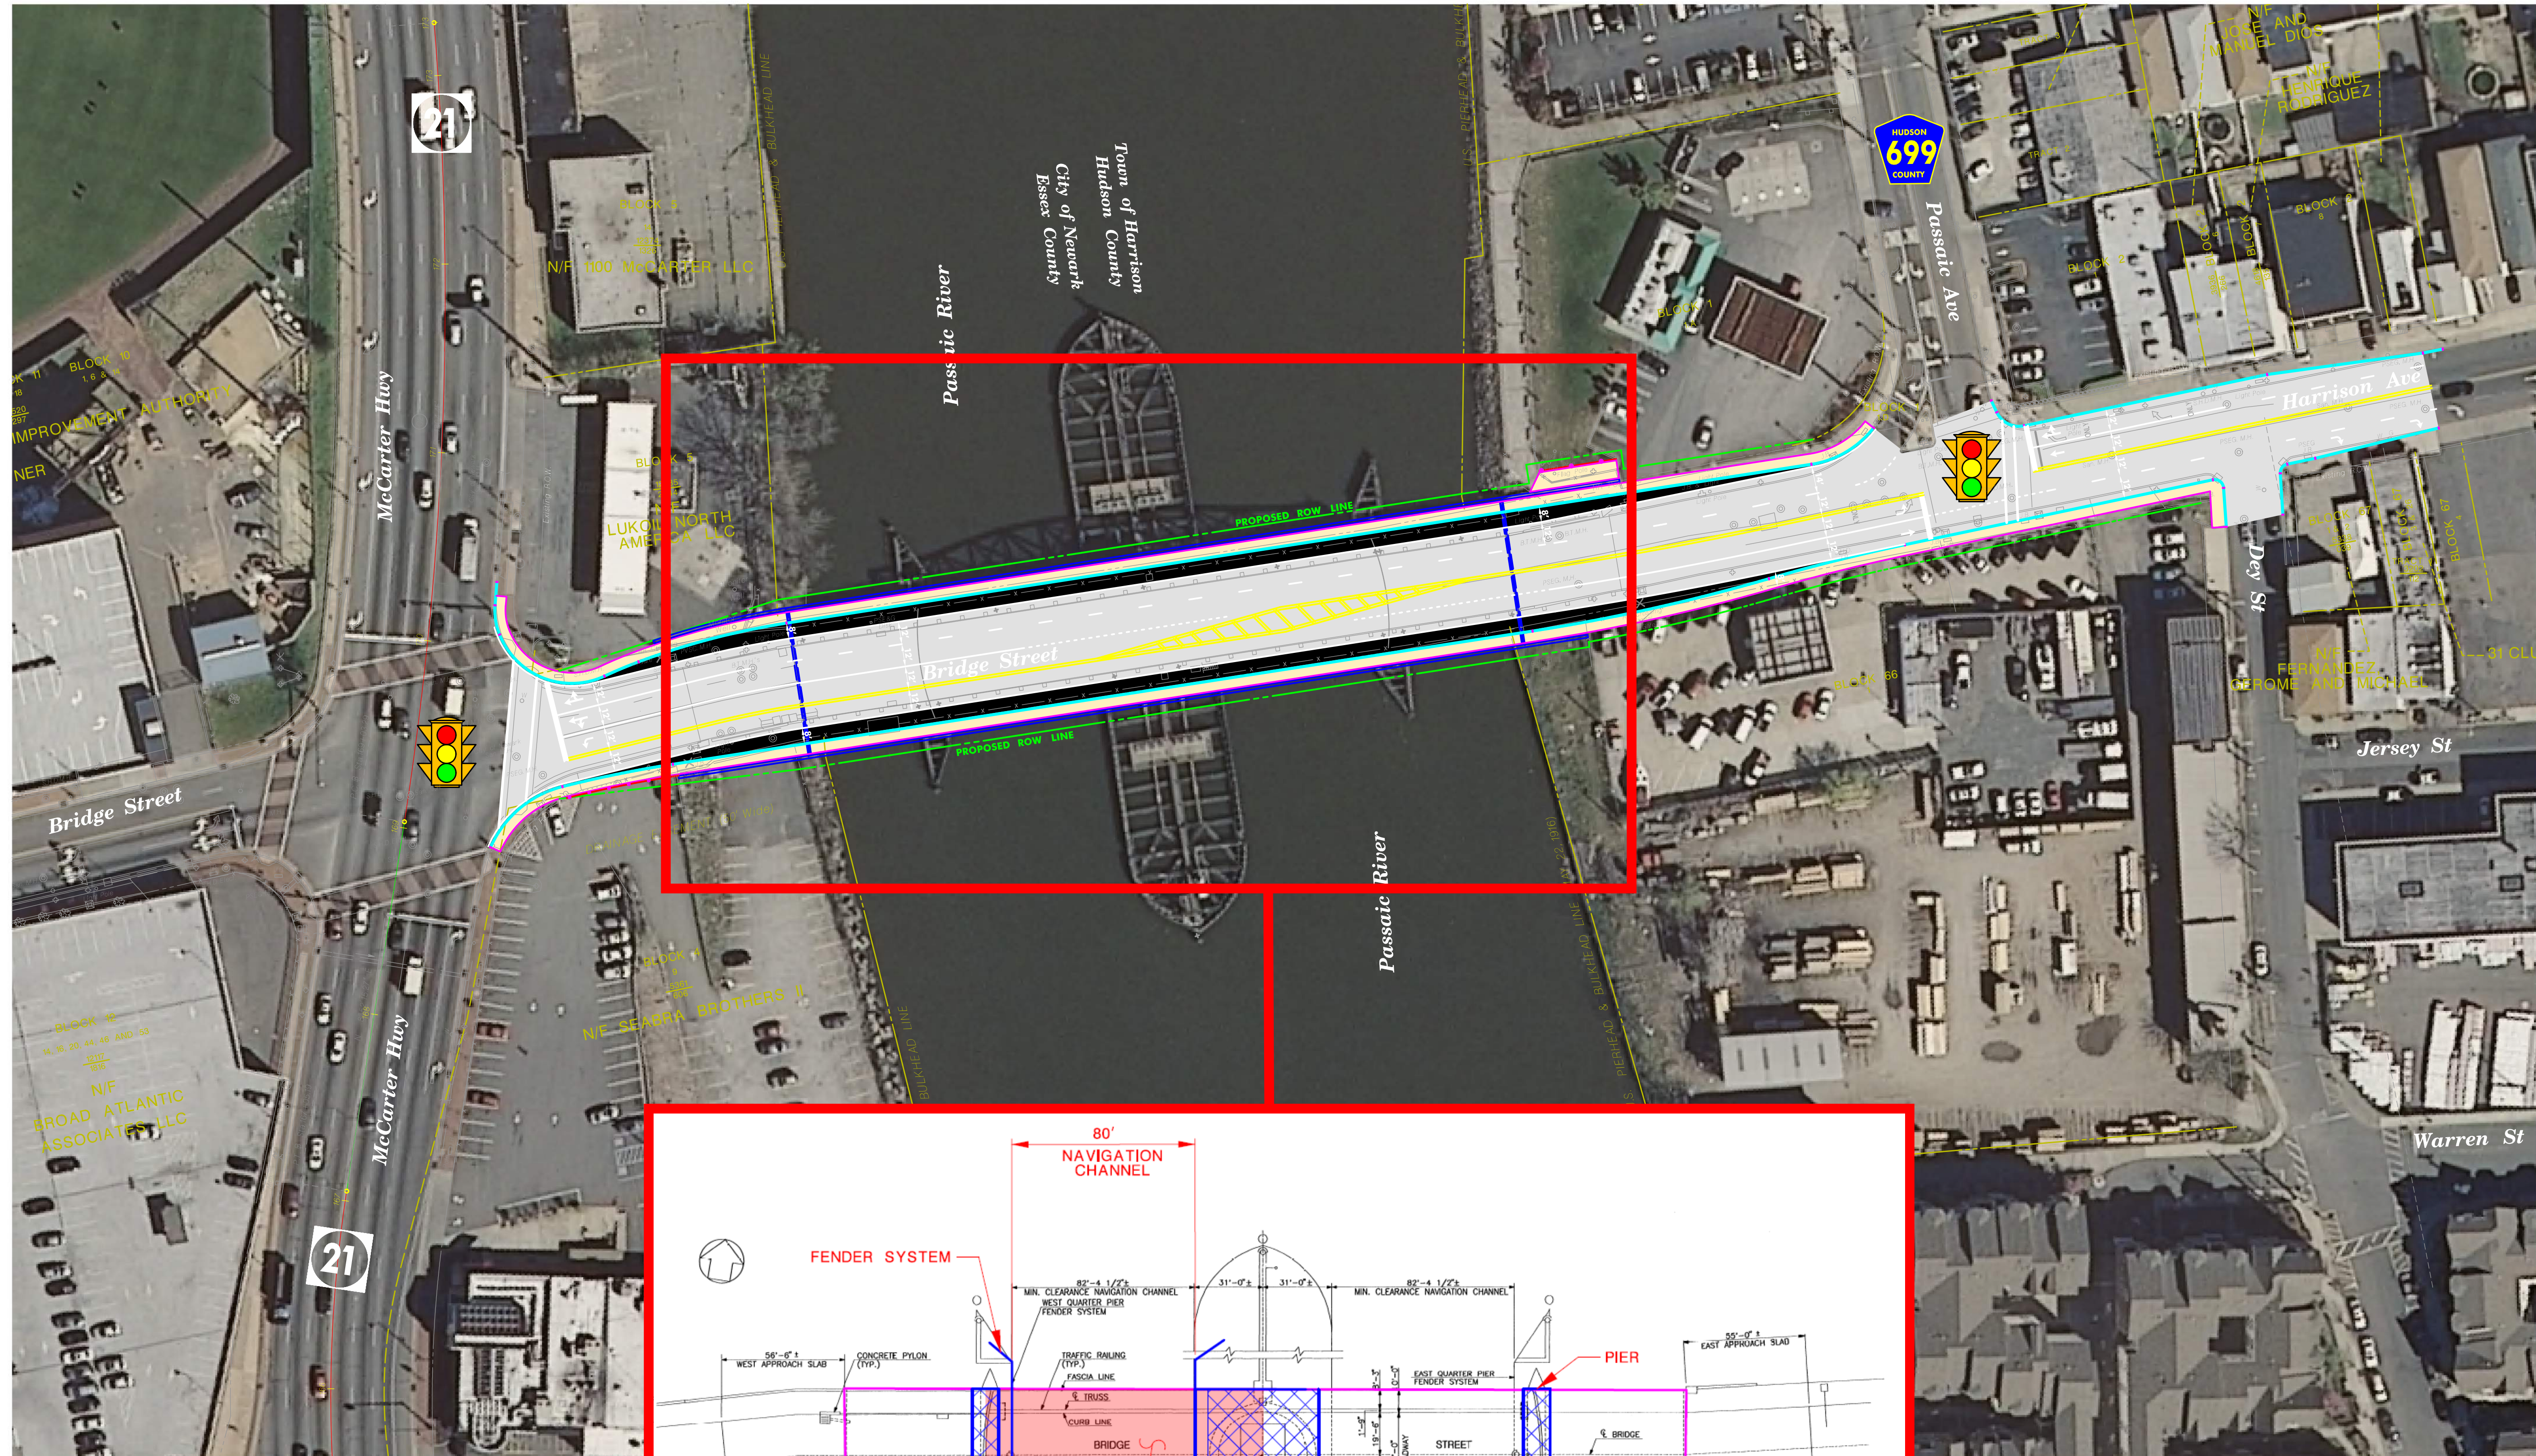

NORTH JERSEY TRANSPORTATION PLANNING AUTHORITY
Bridge Street Bridge over Passaic River
 CONCEPT 6A
 PRELIMINARY PREFERRED ALTERNATIVE
 MOVABLE BRIDGE ON
 EXISTING ALIGNMENT
 City of Newark Essex County
 Town of Harrison Hudson County
 McCORMICK TAYLOR
 50 Scale NOVEMBER 2019