
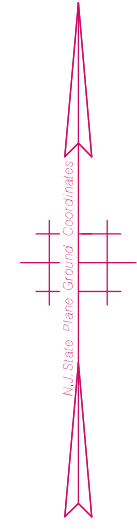


**City of Newark  
Essex County**

**Town of Harrison  
Hudson County**

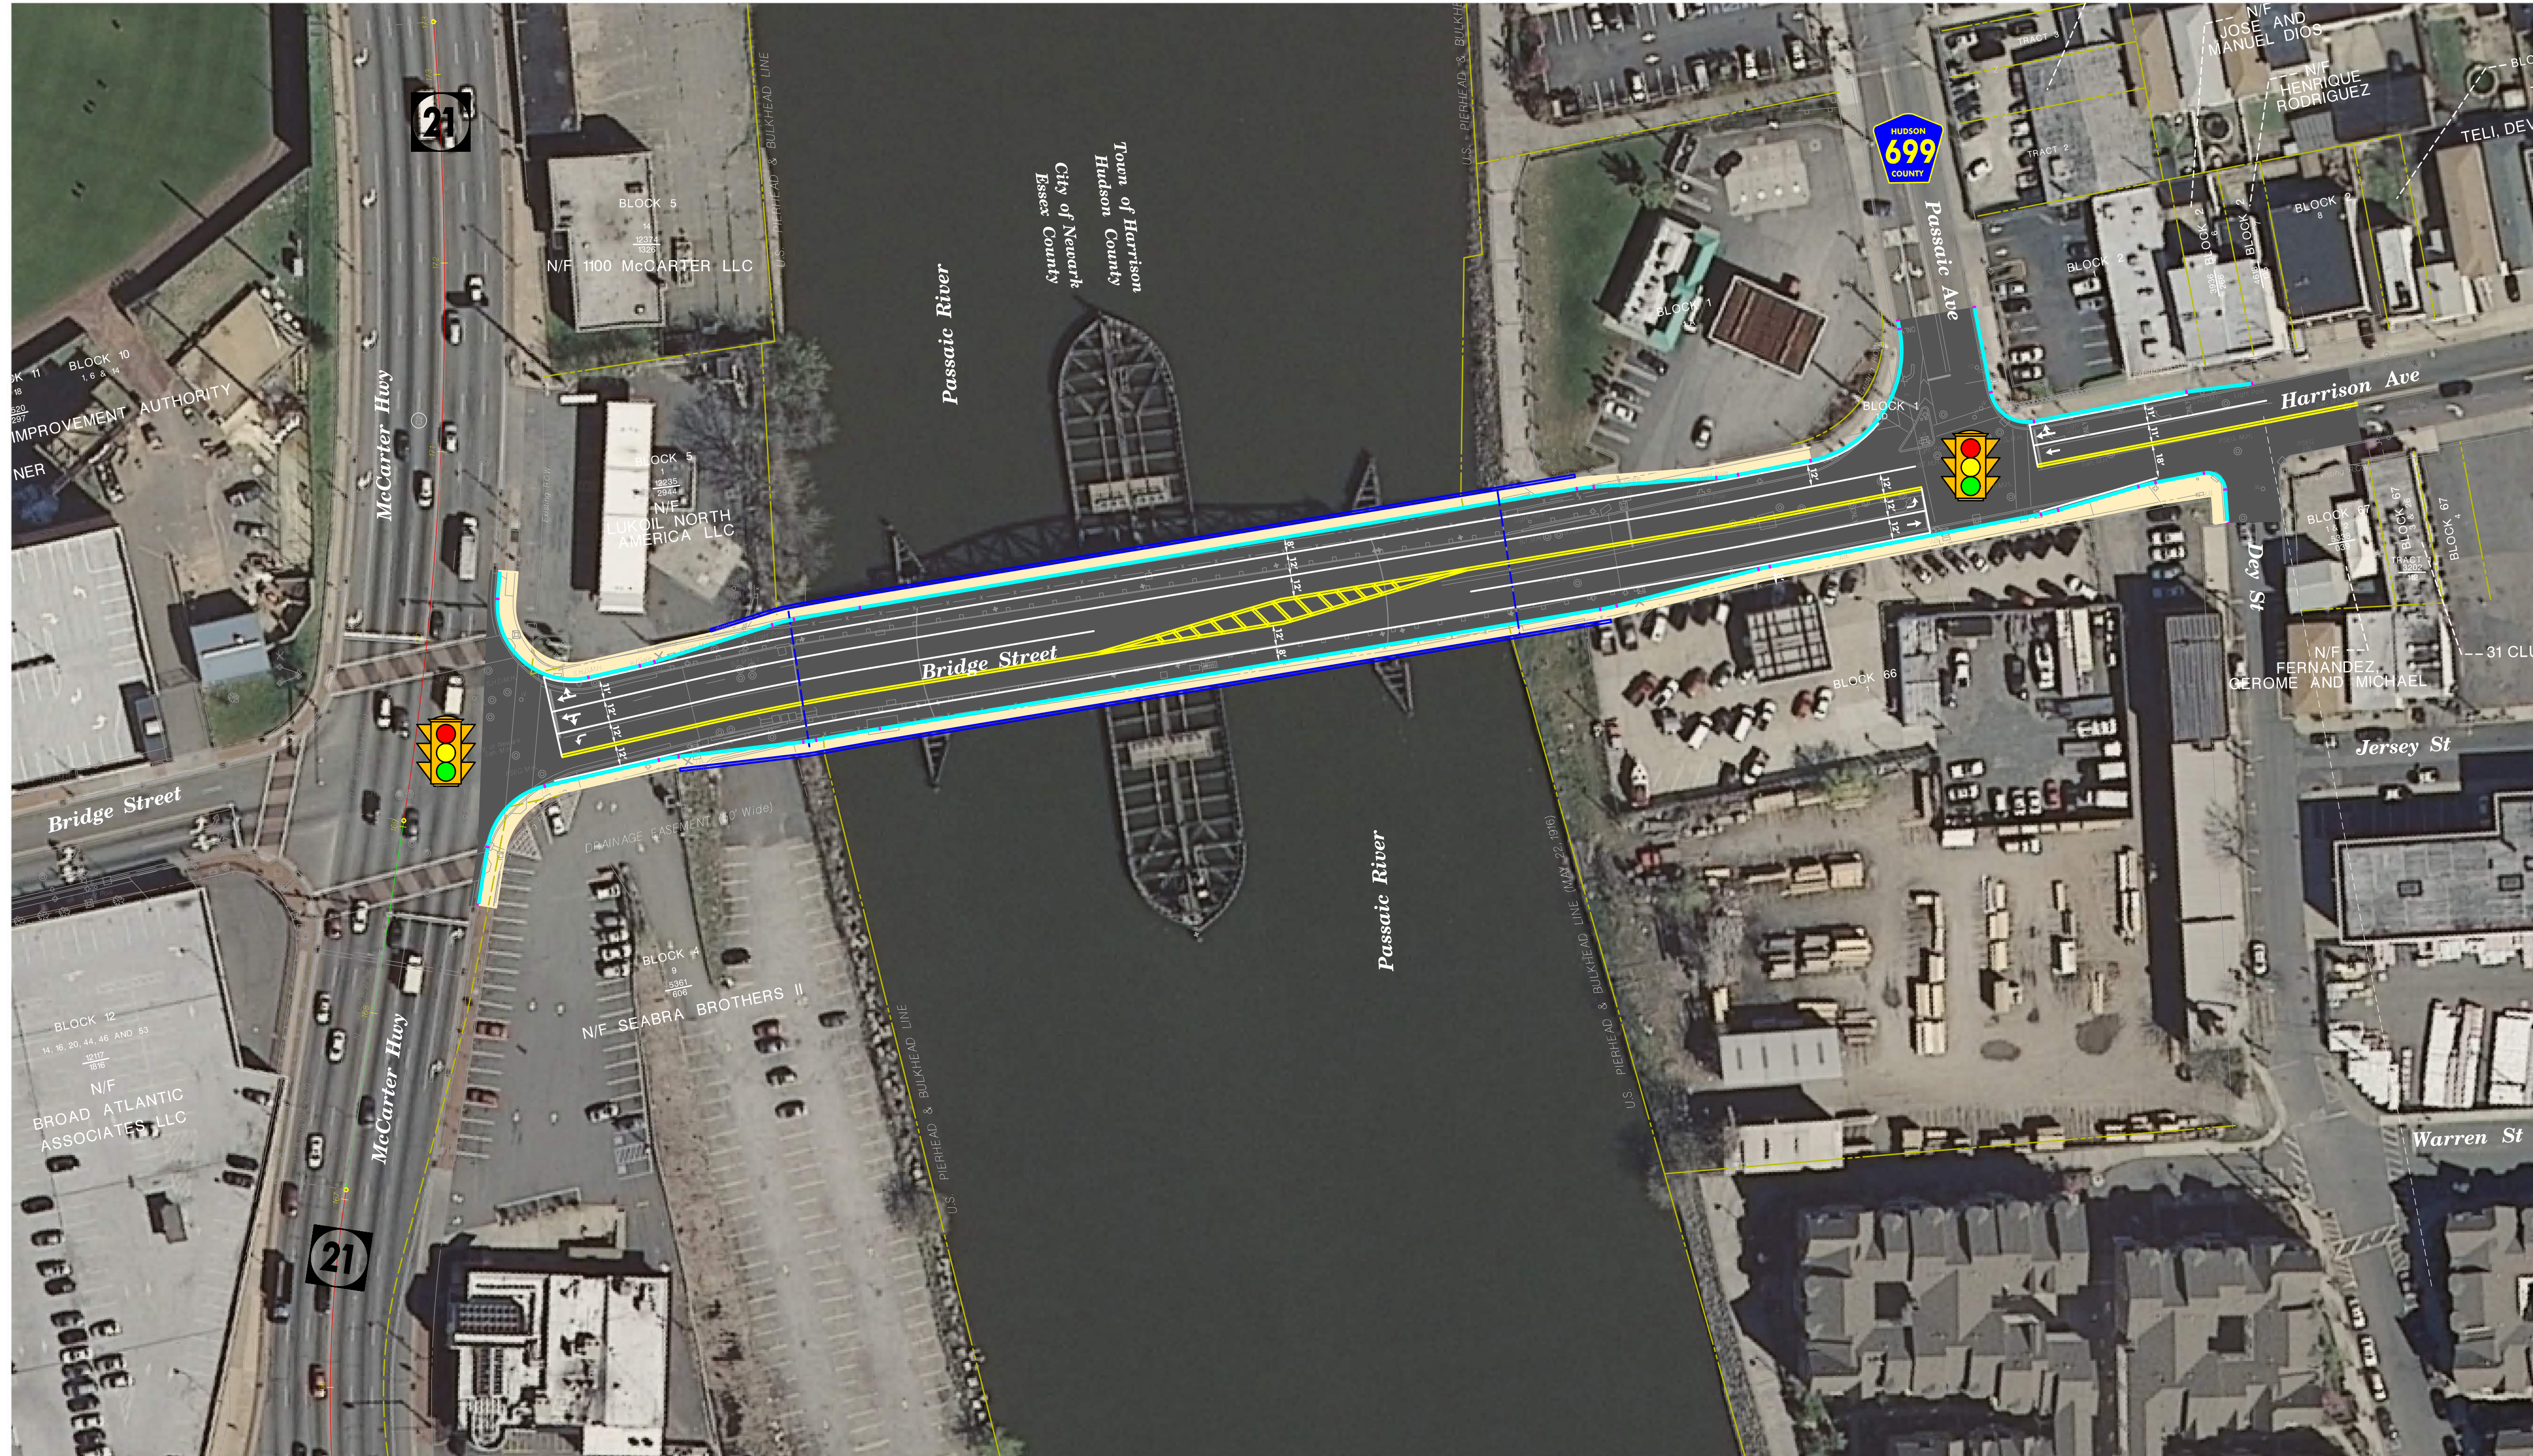

LEGEND	
	PROPOSED CURB
	PROPOSED LANE
	PROPOSED INTERSECTION STRIPE
	EXISTING R.O.W.
	PROPOSED R.O.W.
	PROPOSED SIDEWALK
	PROPOSED PAVEMENT
	PROPOSED BRIDGE
	PROPOSED FENCE

DRAFT



**NORTH JERSEY TRANSPORTATION PLANNING AUTHORITY**  
**Bridge Street Bridge over Passaic River**  
**CONCEPTS 1,2&3**  
**FIXED BRIDGE ON**  
**EXISTING ALIGNMENT**  
 City of Newark Essex County  
 Town of Harrison Hudson County  
 McCORMICK TAYLOR  
 50 Scale  
 MAY 2017