
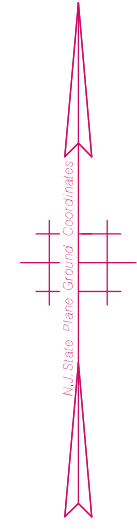


**City of Newark
Essex County**

**Town of Harrison
Hudson County**

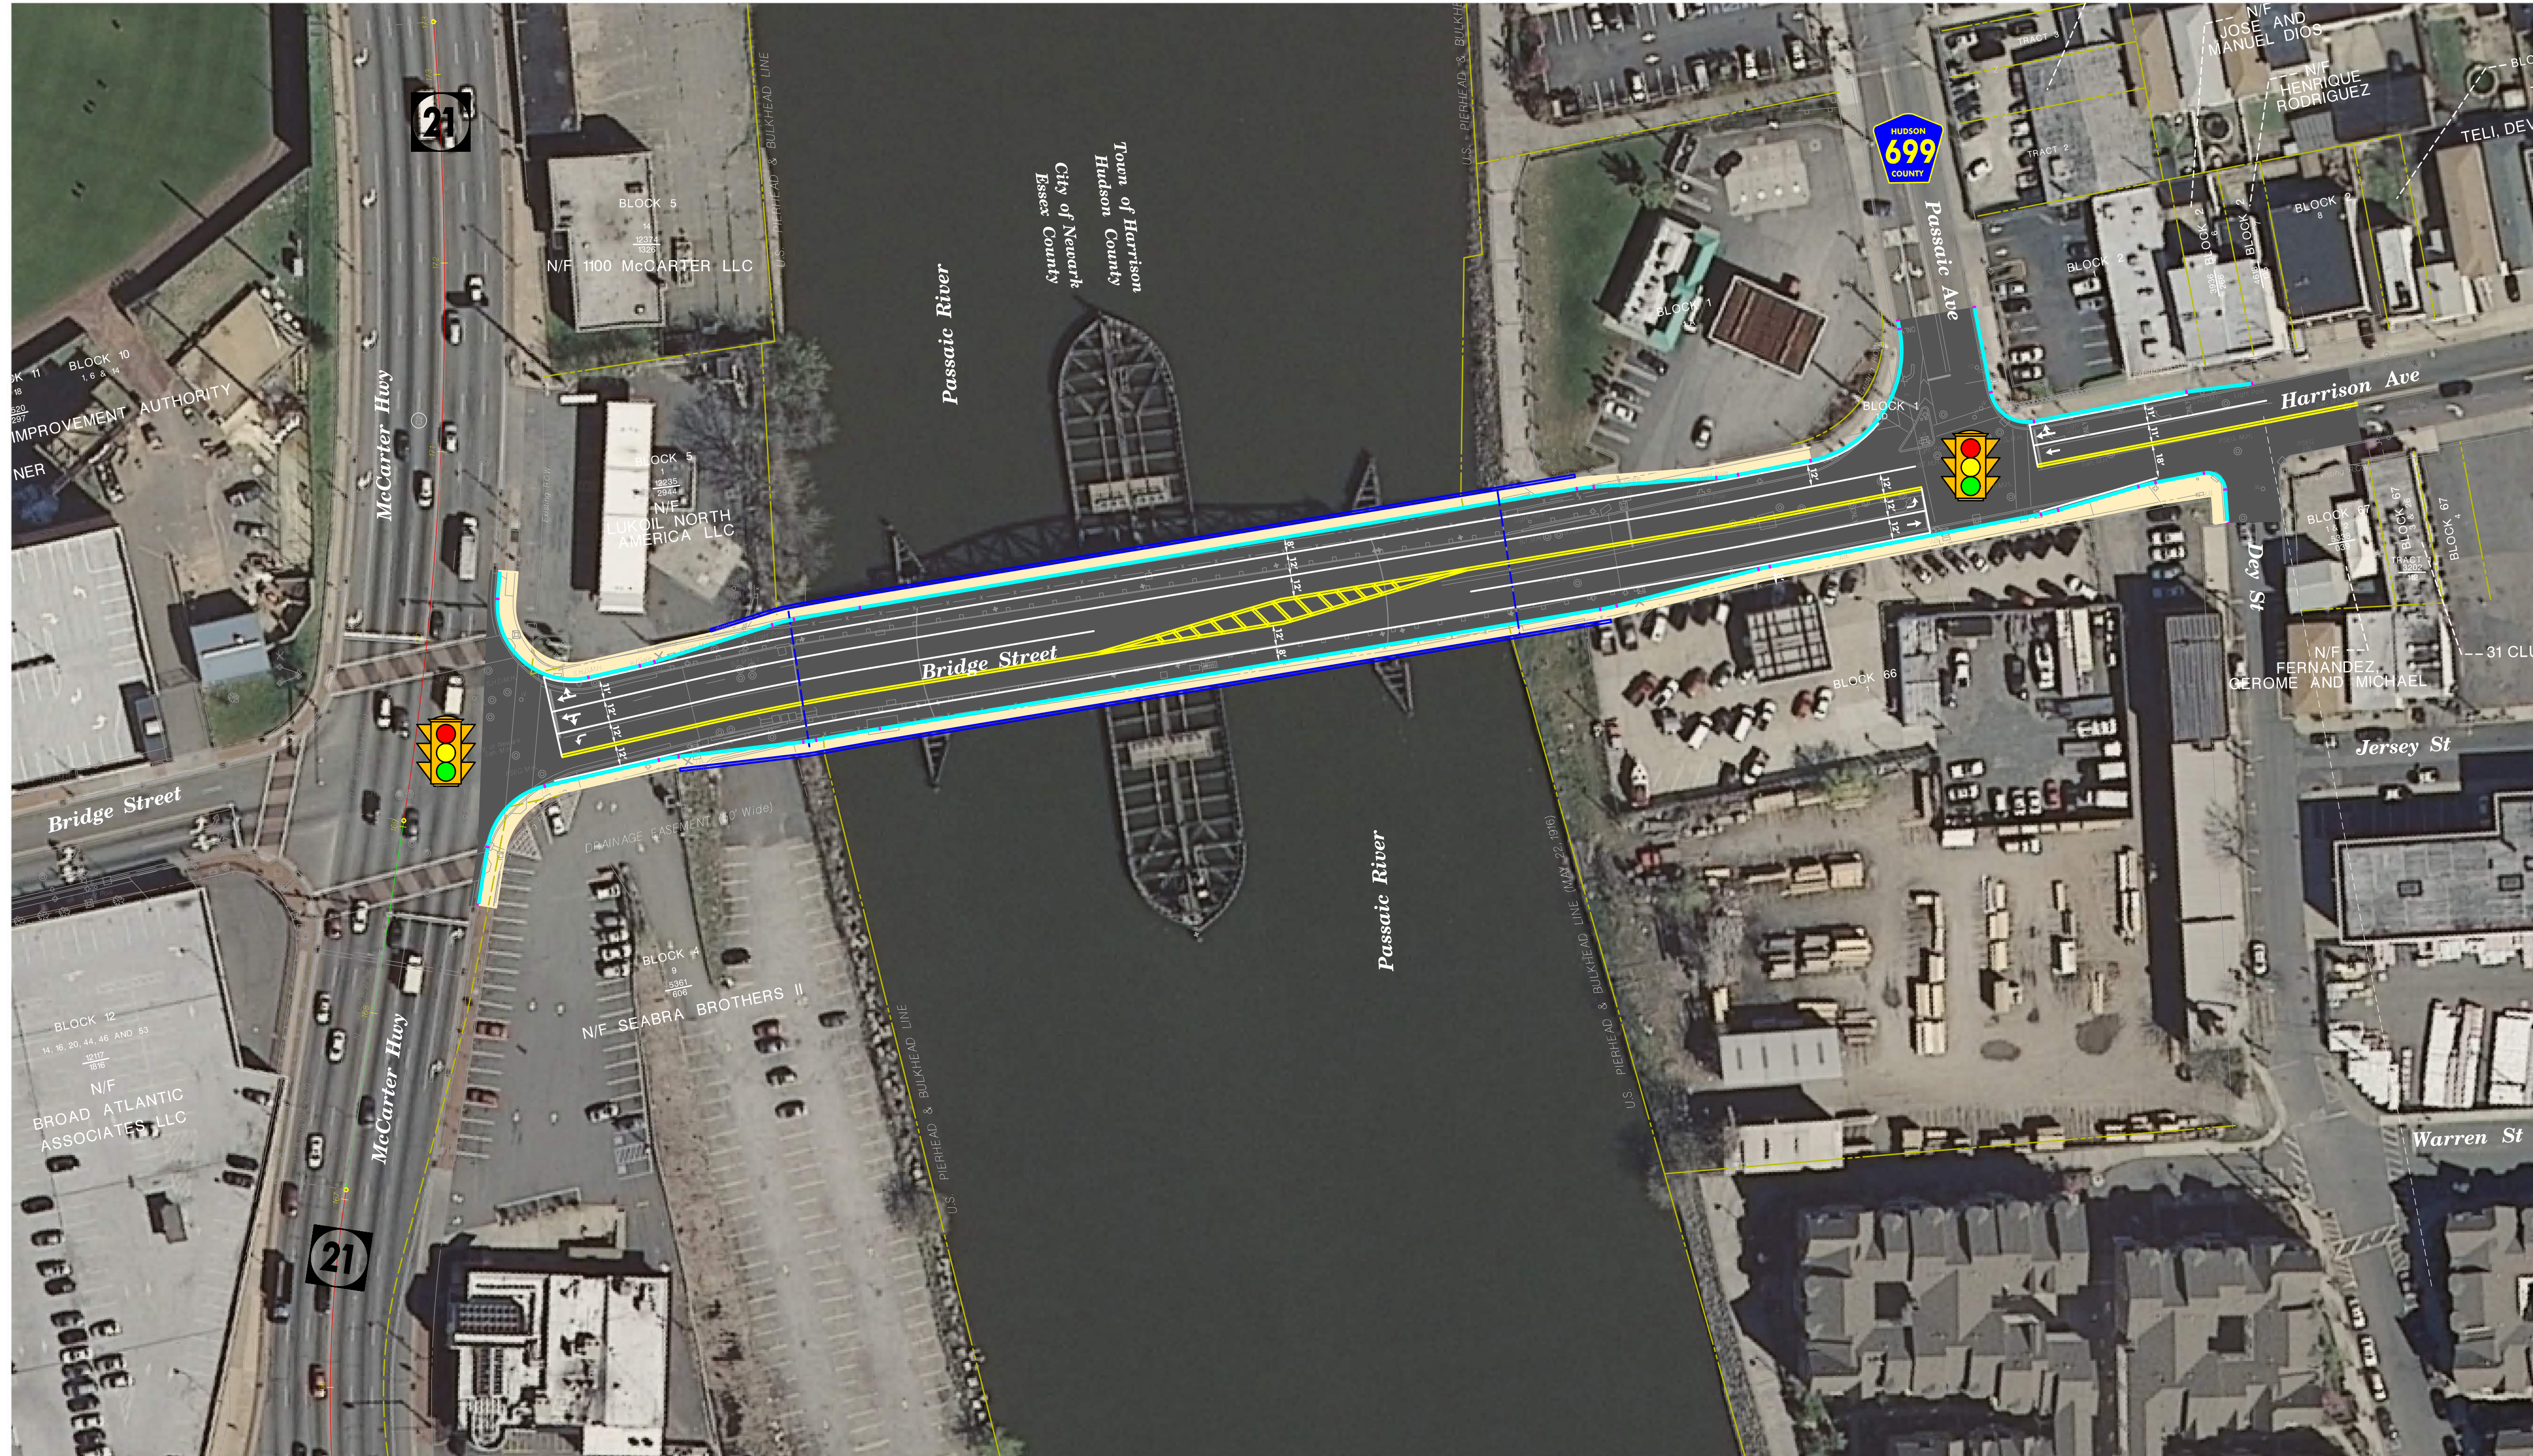

LEGEND	
	PROPOSED CURB
	PROPOSED LANE
	PROPOSED INTERSECTION STRIPE
	EXISTING R.O.W.
	PROPOSED R.O.W.
	PROPOSED SIDEWALK
	PROPOSED PAVEMENT
	PROPOSED BRIDGE
	PROPOSED FENCE

DRAFT



NORTH JERSEY TRANSPORTATION PLANNING AUTHORITY

**Bridge Street Bridge over Passaic River
CONCEPTS 6A,6B,6C&6D
MOVABLE BRIDGE ON
EXISTING ALIGNMENT**

City of Newark
Town of Harrison
Essex County
Hudson County
McCORMICK
TAYLOR
50 Scale
MAY 2017